


PLAN CADASTRAL
U.A.T. Lunca Ilvei, JUDETUL Bistrita-Nasaud
Sector 131
Scara 1:1000

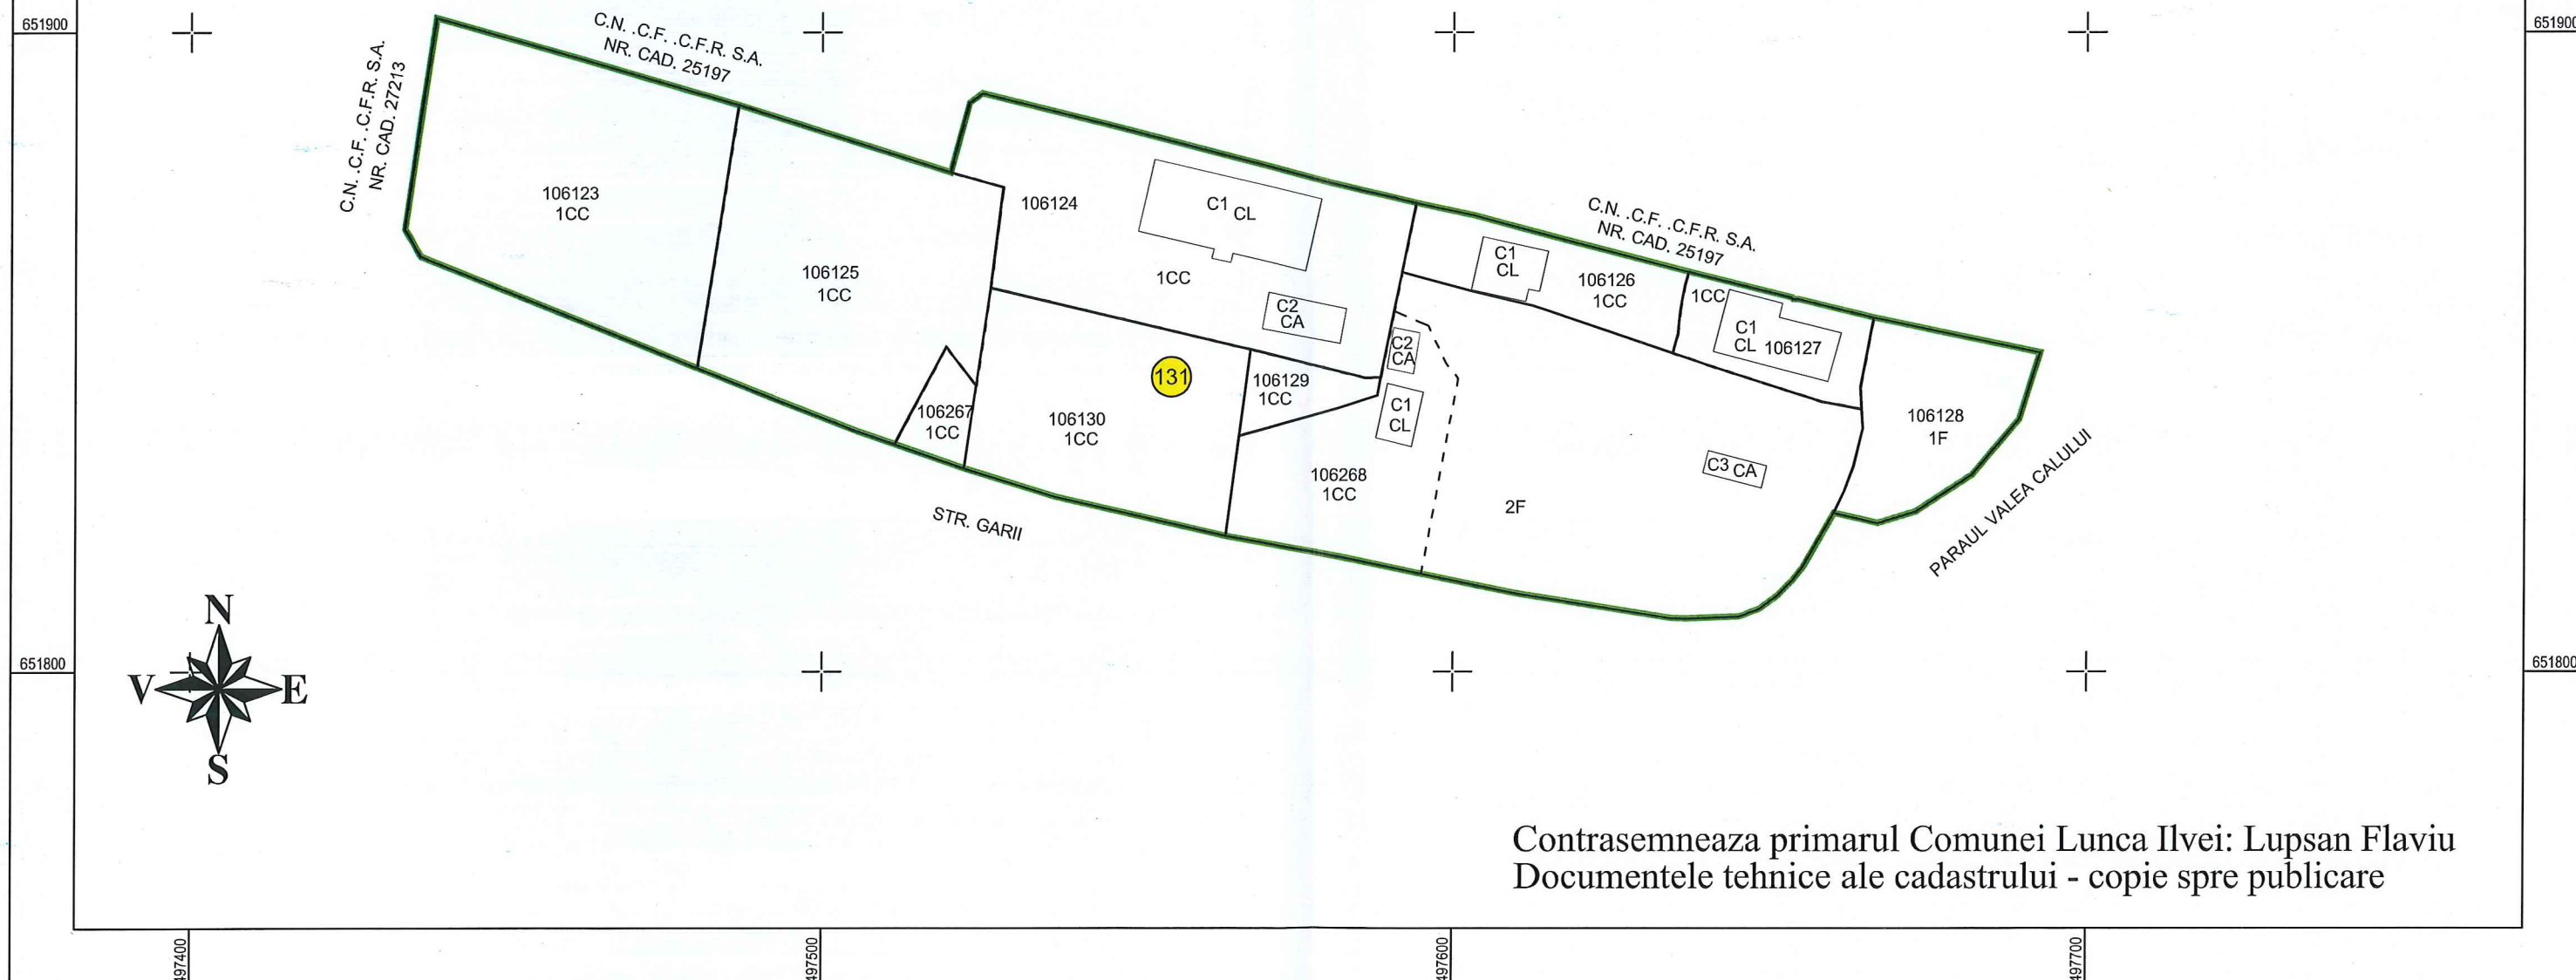

Contrasemneaza primarul Comunei Lunca Ilvei: Lupsan Flaviu
Documentele tehnice ale cadastrului - copie spre publicare

LEGENDĂ

	Denumire artera / denumire vecini		Limita UAT
	Institutii publice		Limita sector cadastral
	Numar sector cadastral	1060	Numar postal
106130	Identificator cadastral		Limita intravilan
PARAUL VALEA CALULUI	Denumire hidrografie		Limita parcela
UAT ILVA MARE	Teritorii vecine		Limita drum
	Limita imobil		Constructii

S.C. CORNEL & CORNEL
TOPOEXIM S.R.L.

PRIMARIA COMUNEI
LUNCA ILVEI

Plansa
1/1
Sector 131

SBURATURA	SBURATURA	SBURATURA
GEORGE	GEORGE	GEORGE
CIPRIAN	CIPRIAN	CIPRIAN
Editat	ing. GODOI Adrian	
Aprobat	Prof. univ. dr. ing. Paunescu Cornel	

Scara 1:1000
SEPTEMBRIE 2024

Plan Cadastral